


DISCLAIMER:
 Note: Details of the tubing bend radius have been simplified for clarity. Consult tubing manufacturer for specific bend radius recommendations.

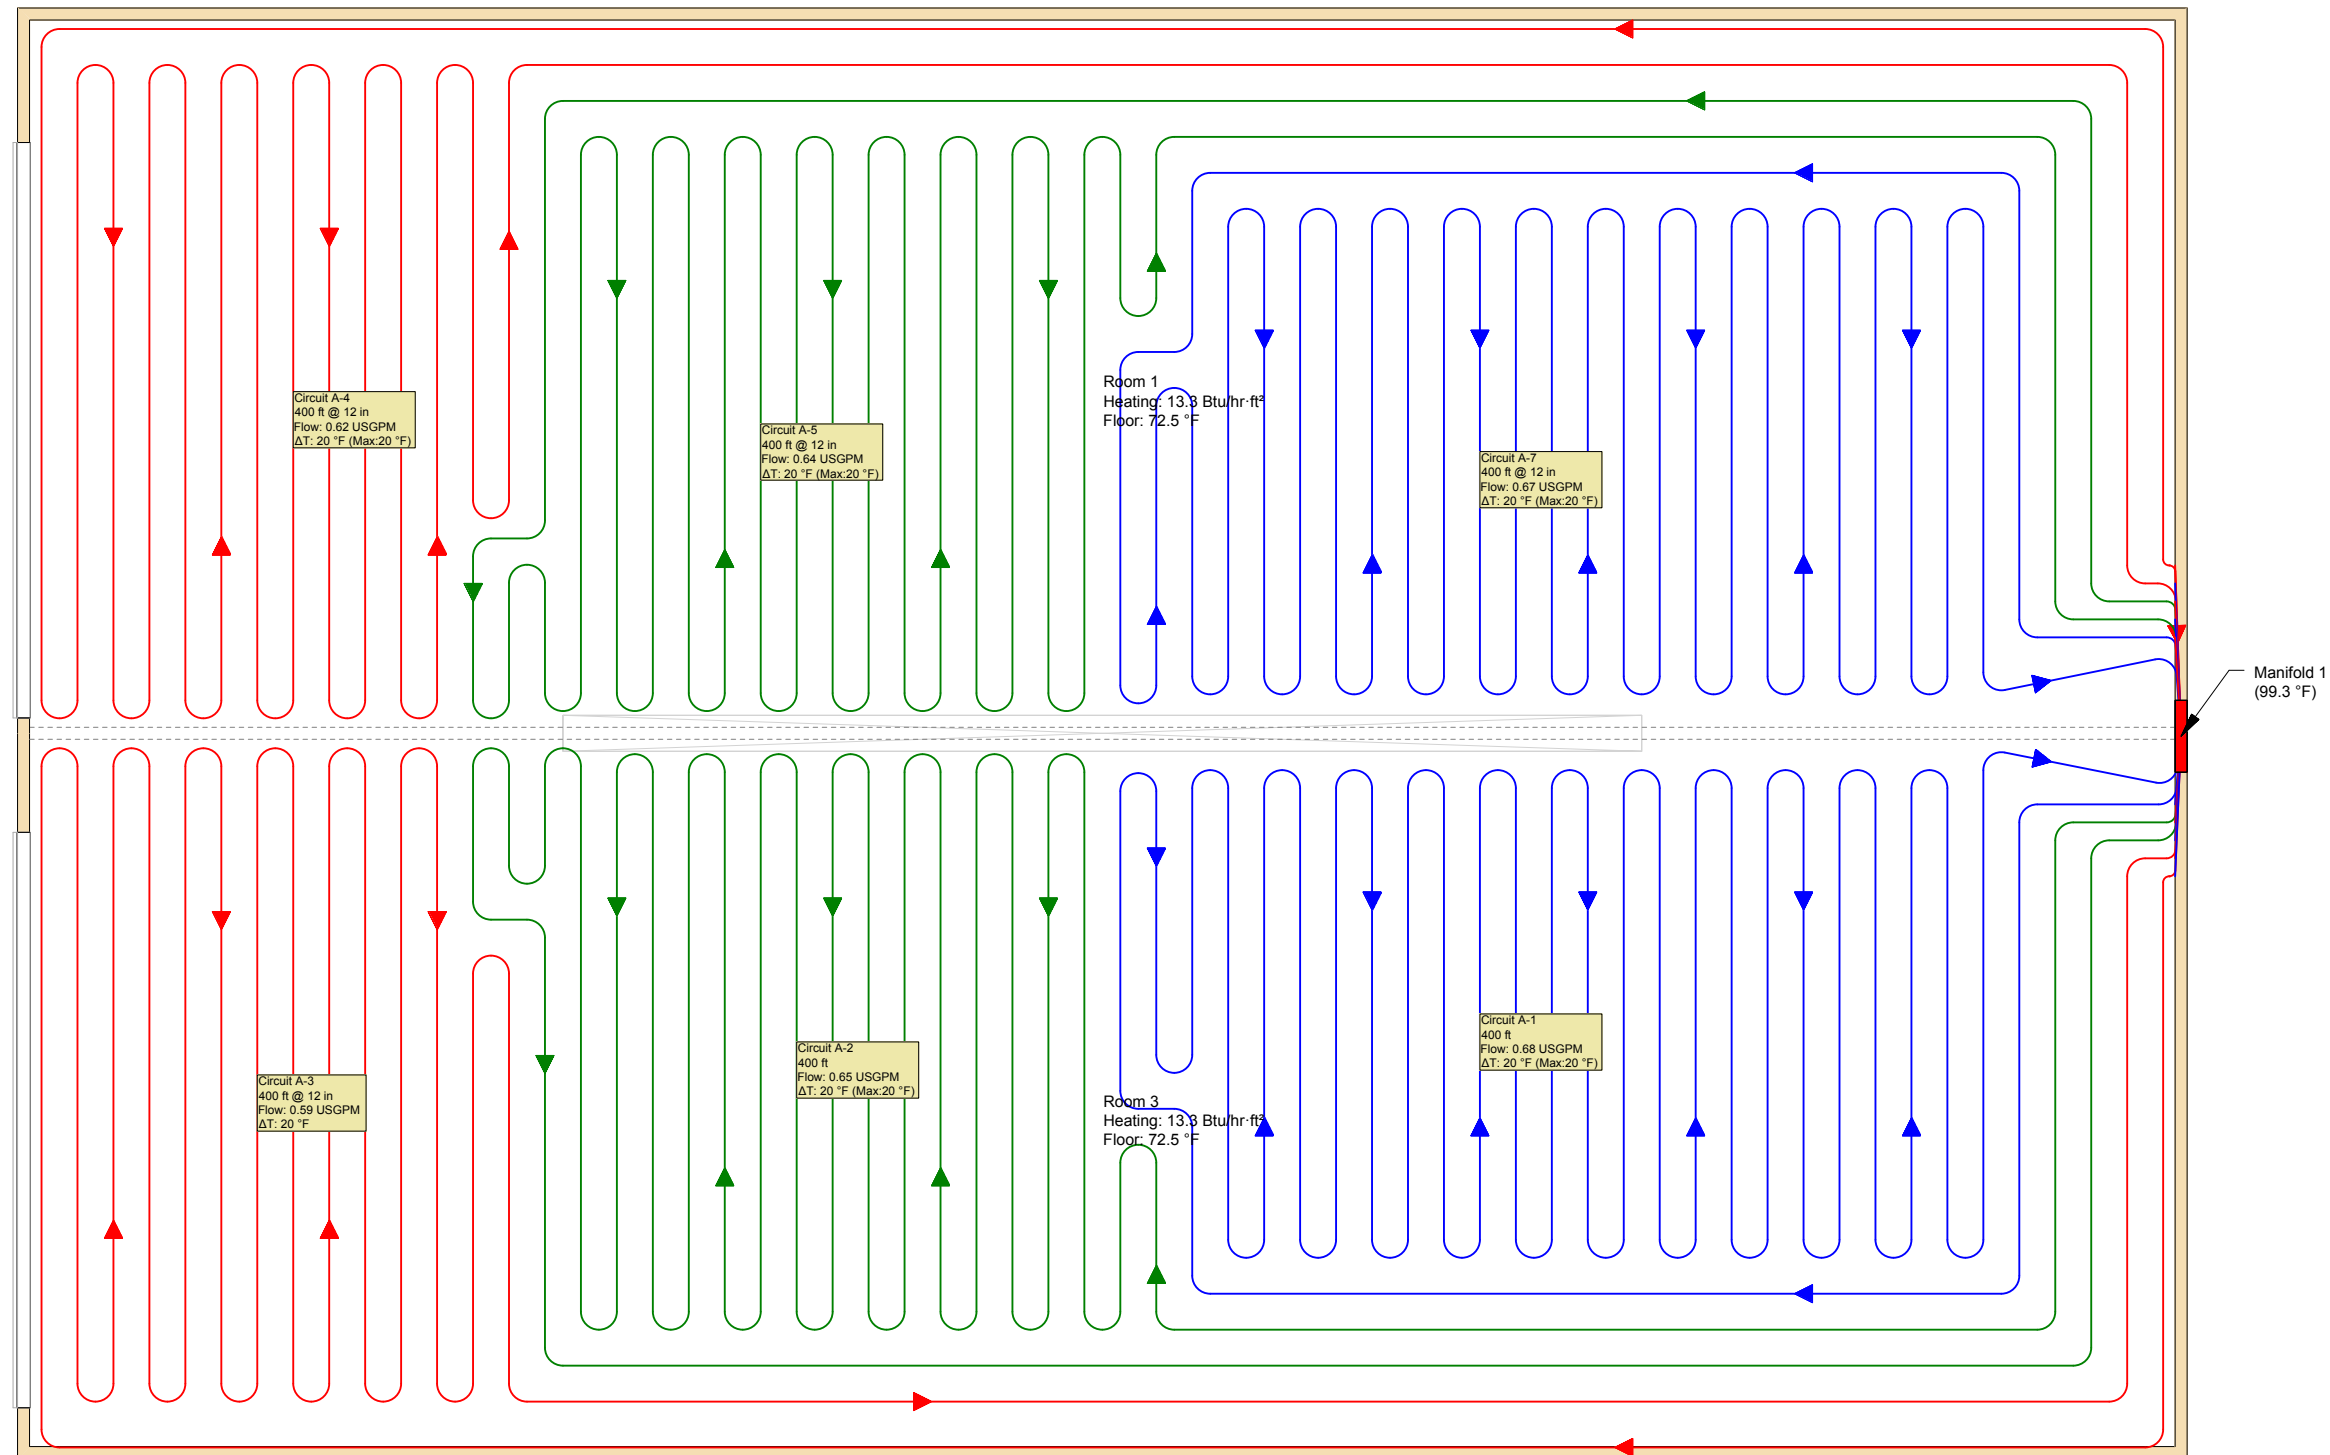

PROJECT:
Farm Shop 174

CUSTOMER:

PROJECT NO.:
100554

SCALE:
3/16"=1'

DRAWING NAME:
P1 (Ground Floor)

DRAWN BY:
Jake Froese

Created Using LoopCAD 2014 5.0.1080 (5/11/2015)

DATE:
5/8/2015

REVISIONS

No	Desc	Date

PAGE NO.

1